



1 WEST ELEVATION
A6 SCALE 1/8" = 1'-0"

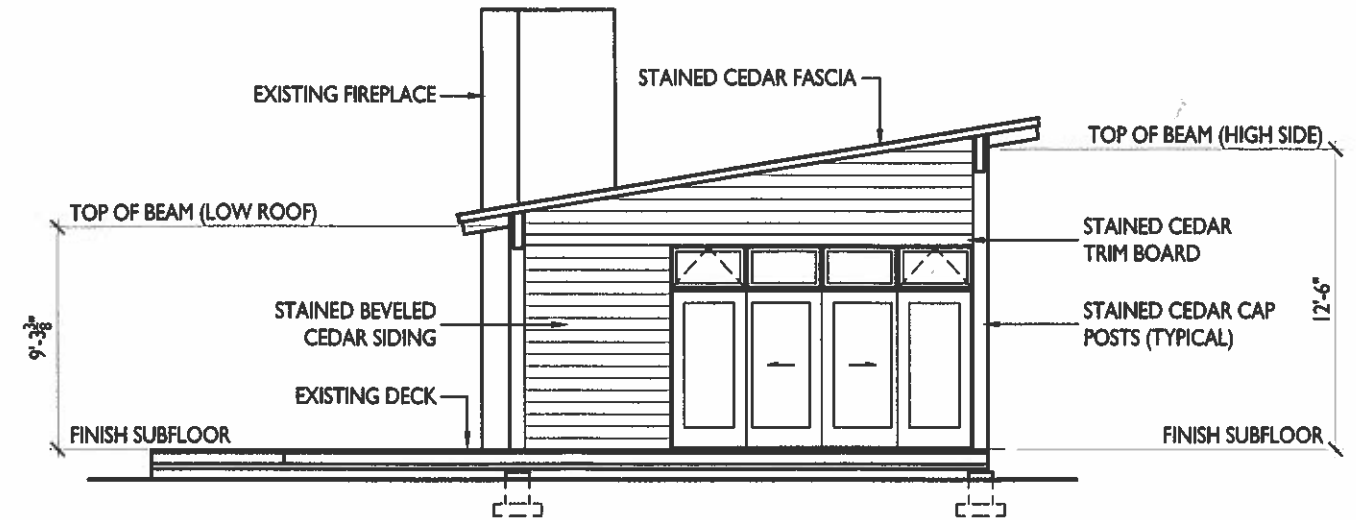

2 EAST ELEVATION
A6 SCALE 1/8" = 1'-0"

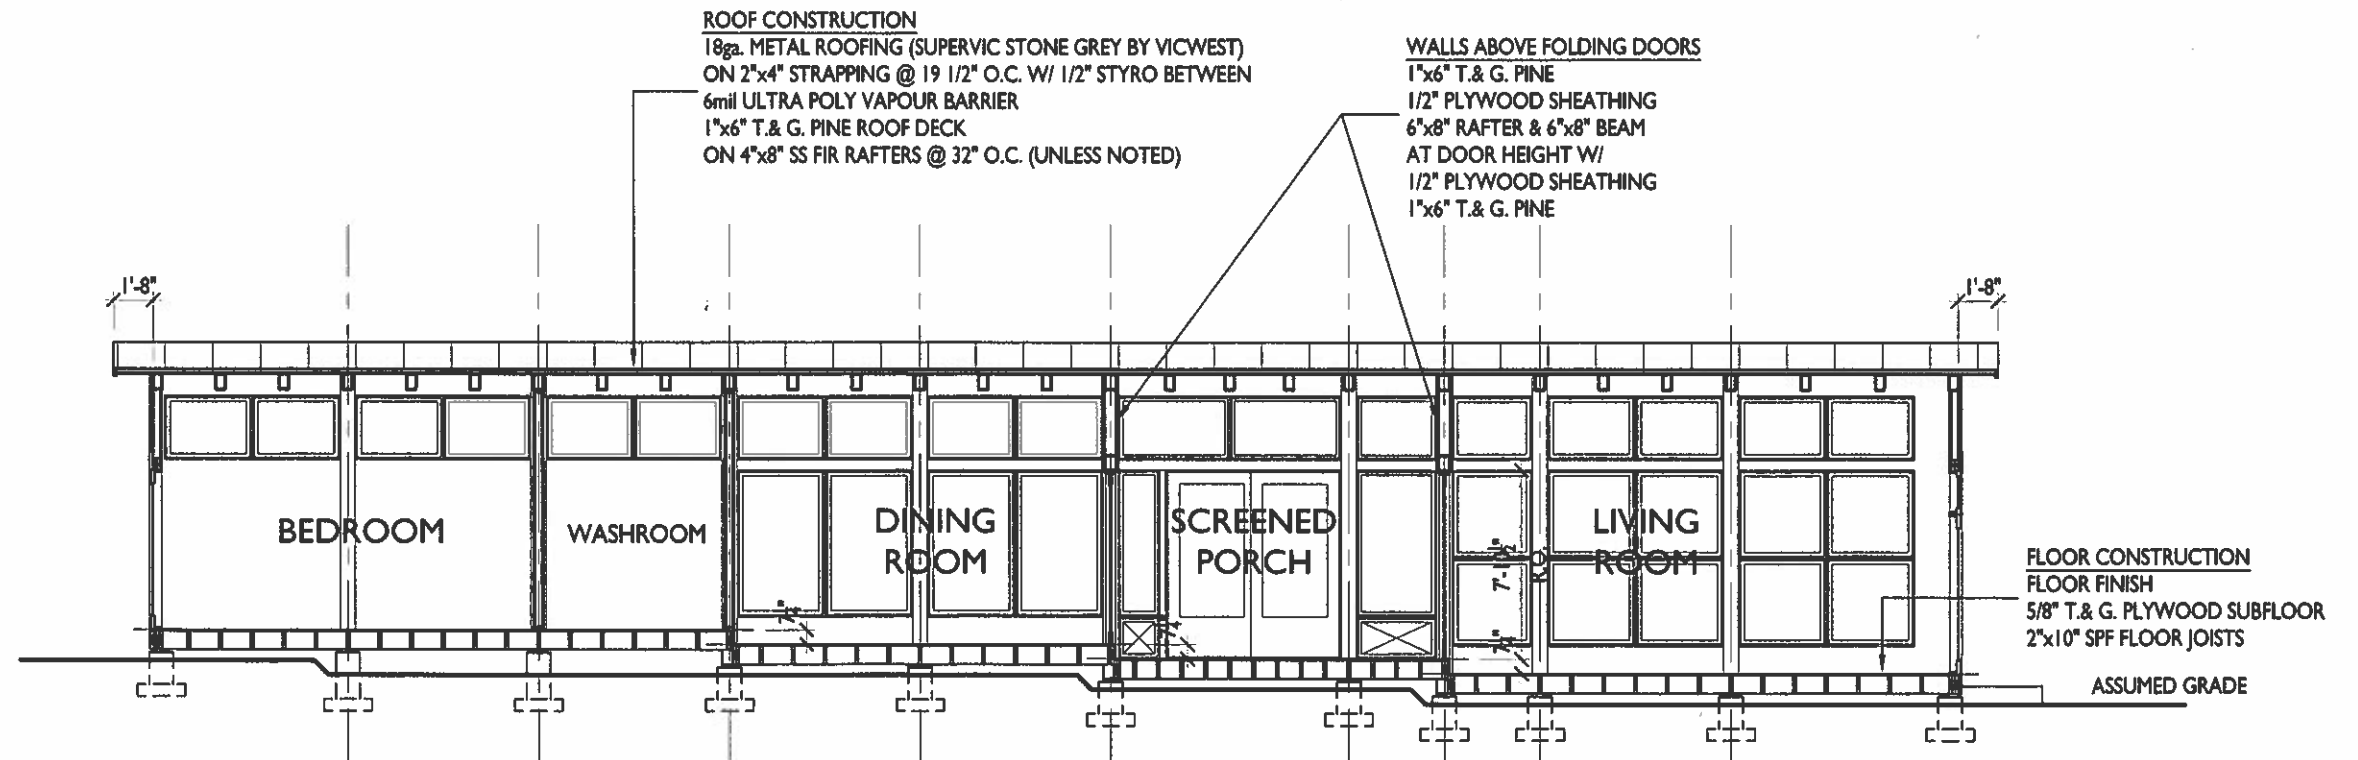

3 BUILDING CROSS SECTION
A6 SCALE 1/8" = 1'-0"