


1 SOUTH ELEVATION
A5 SCALE 1/8" = 1'-0"

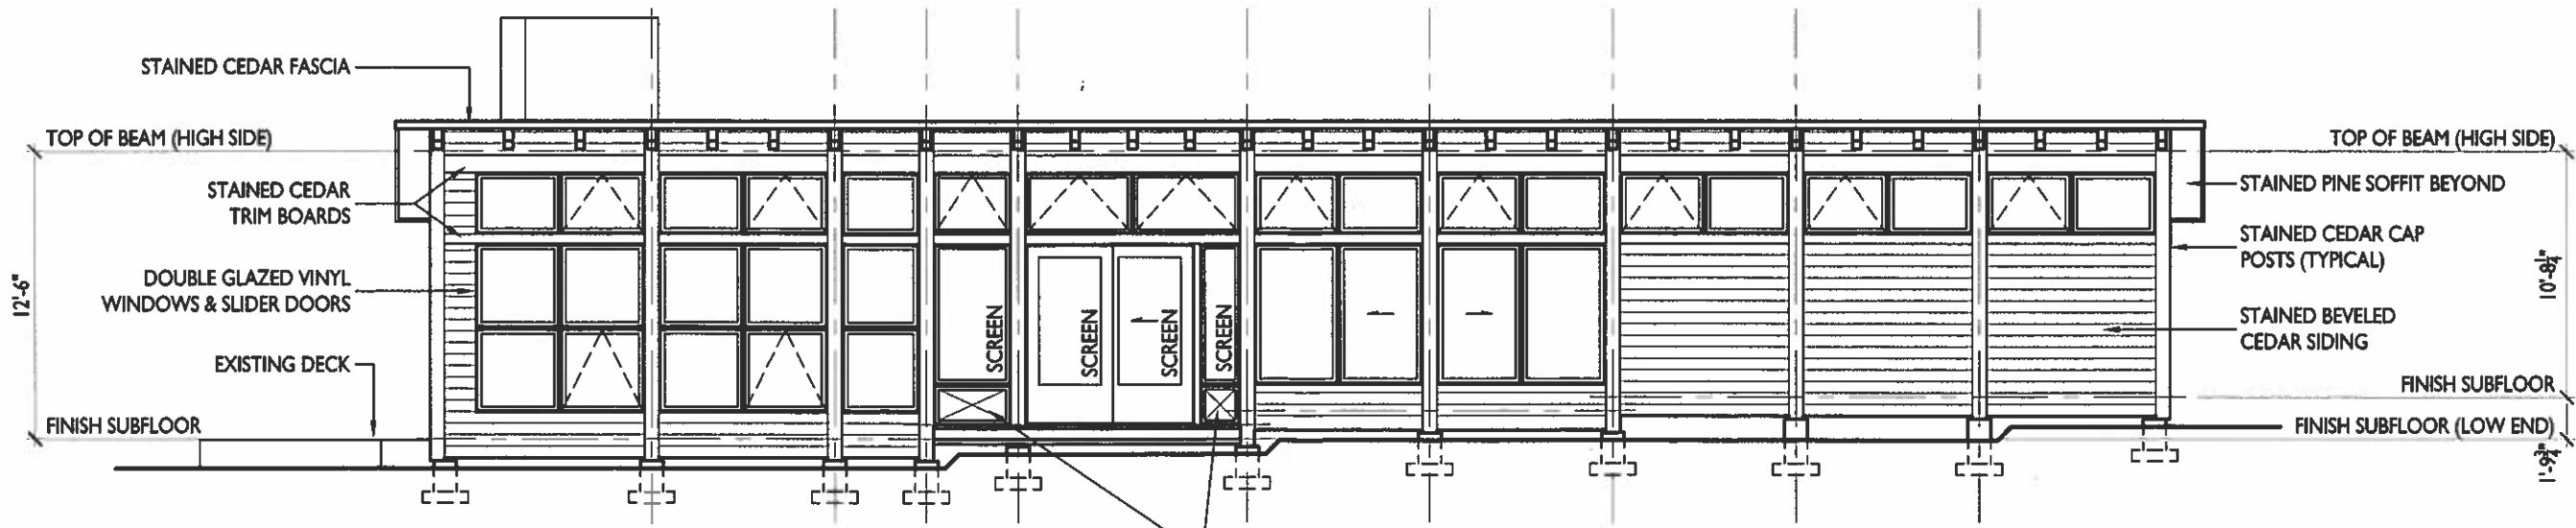

2 NORTH ELEVATION
A5 SCALE 1/8" = 1'-0"