



# 65 Glenview Heights, King

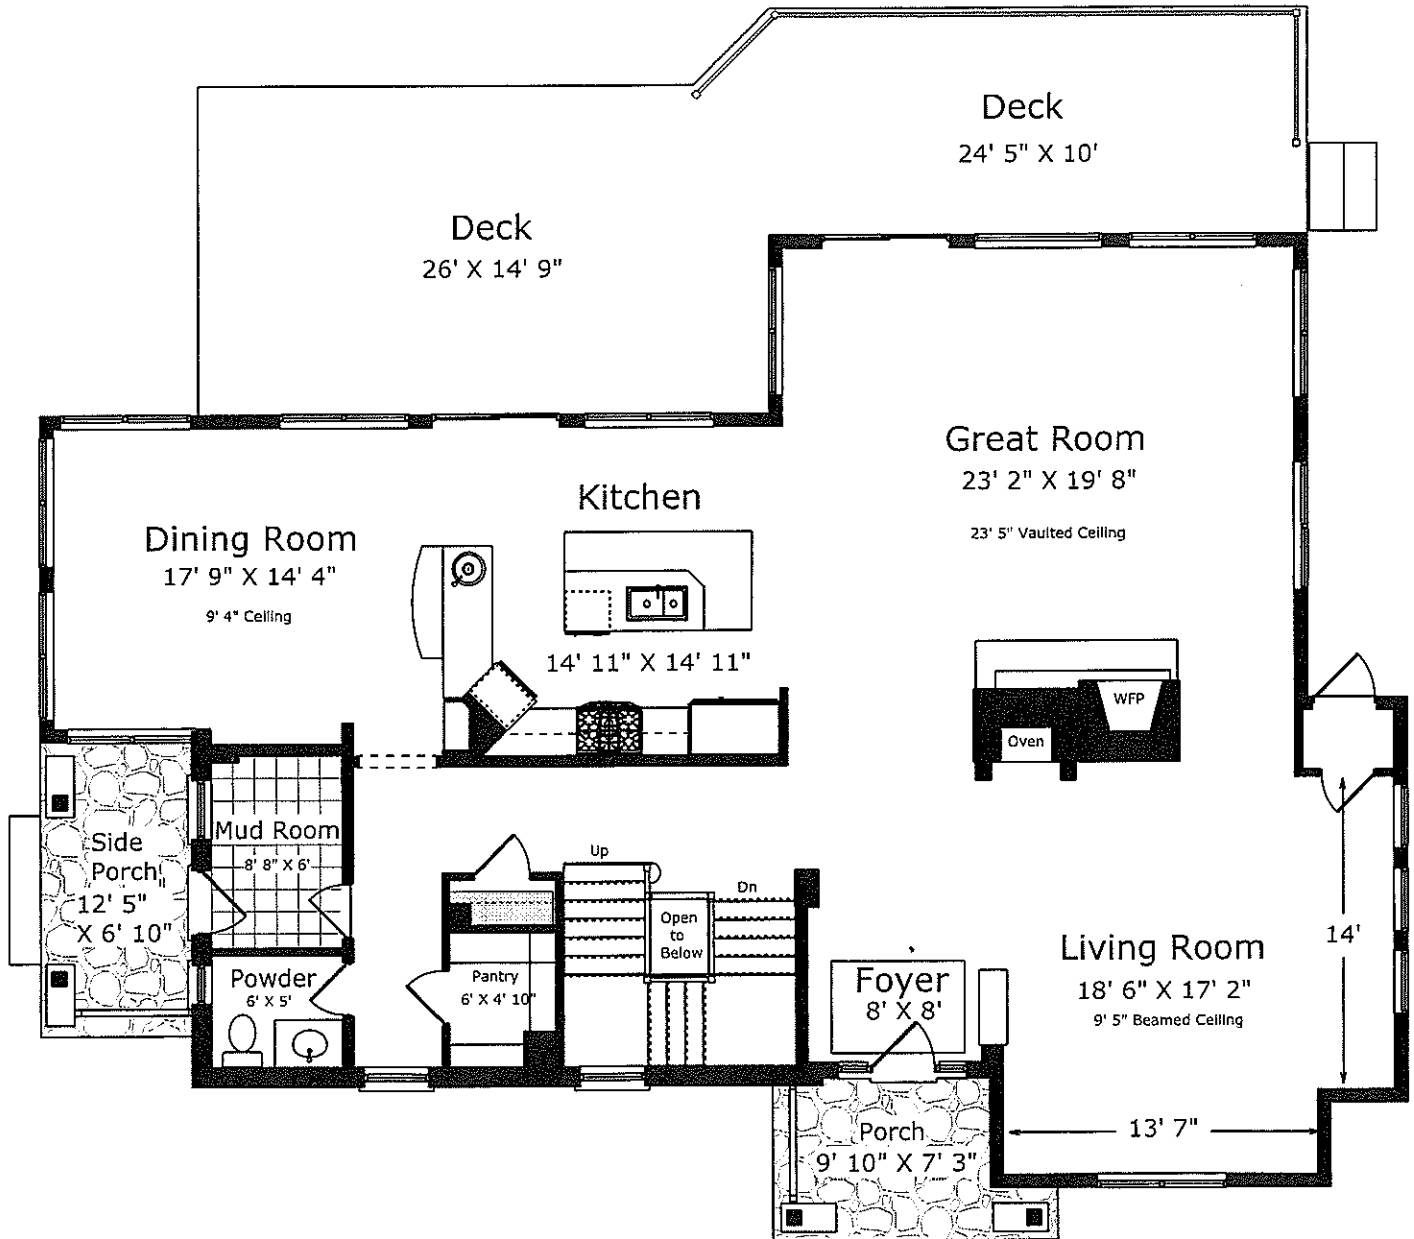

**Main Floor Approximately 1986 Sq. Ft.**

by: Sygnus Measuring 416-254-7803 Note: Not To Scale. Actual usable floor space may vary from the stated floor area.


# 65 Glenview Heights, King

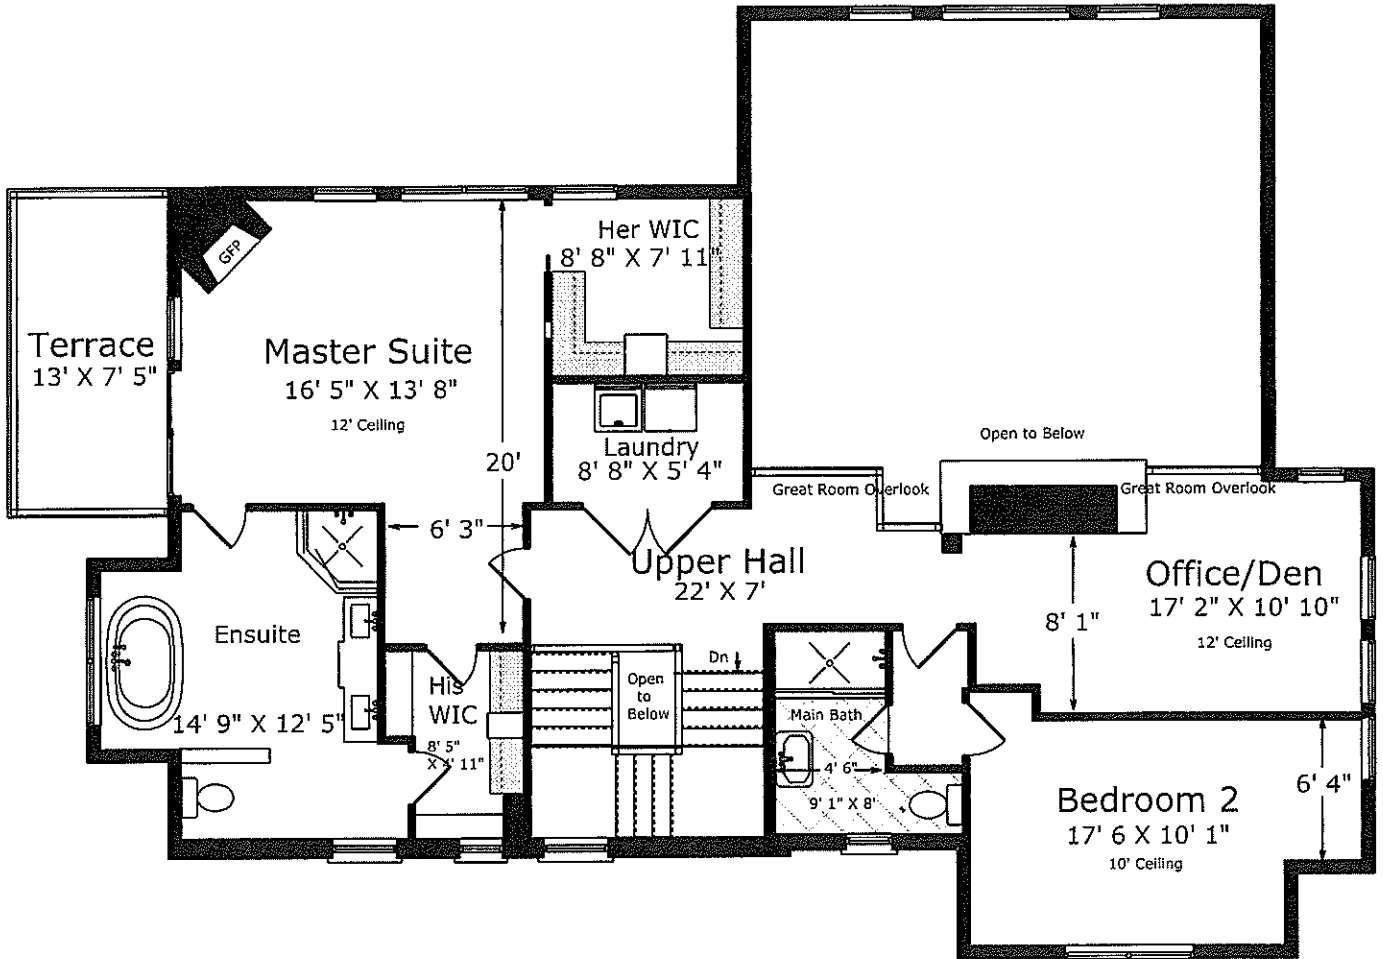

**Second Floor Approximately 1400 Sq. Ft.**

by: Sygnus Measuring 416-254-7803 Note: Not To Scale. Actual usable floor space may vary from the stated floor area.



# 65 Glenview Heights, King

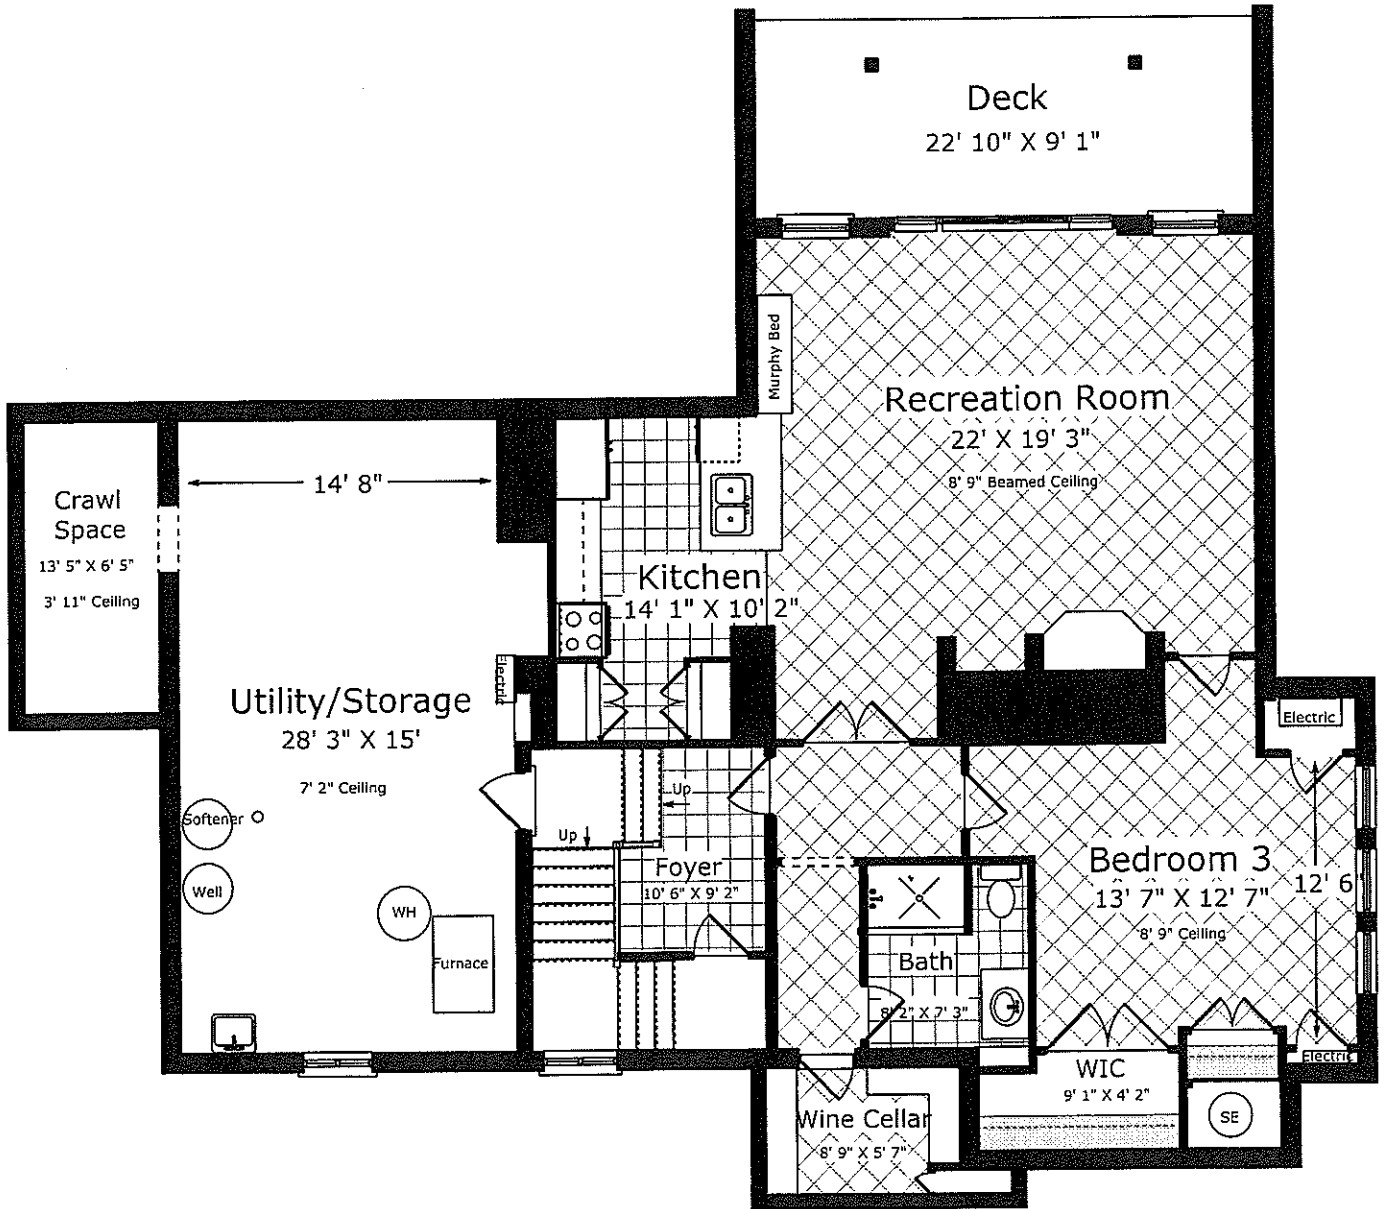

**Lower Floor Approximately 1956 Sq. Ft.**

by: Sygnus Measuring 416-254-7803 Note: Not To Scale. Actual usable floor space may vary from the stated floor area.

## 65 Glenview Heights, King

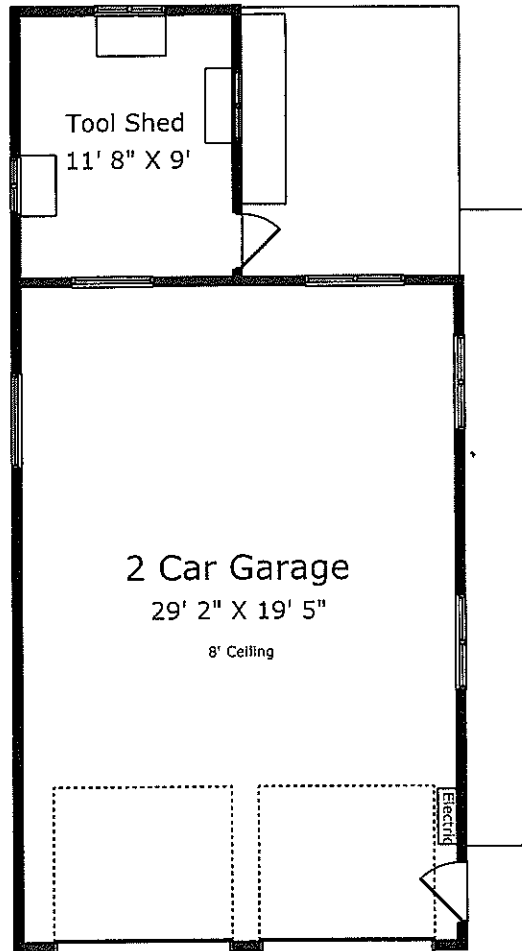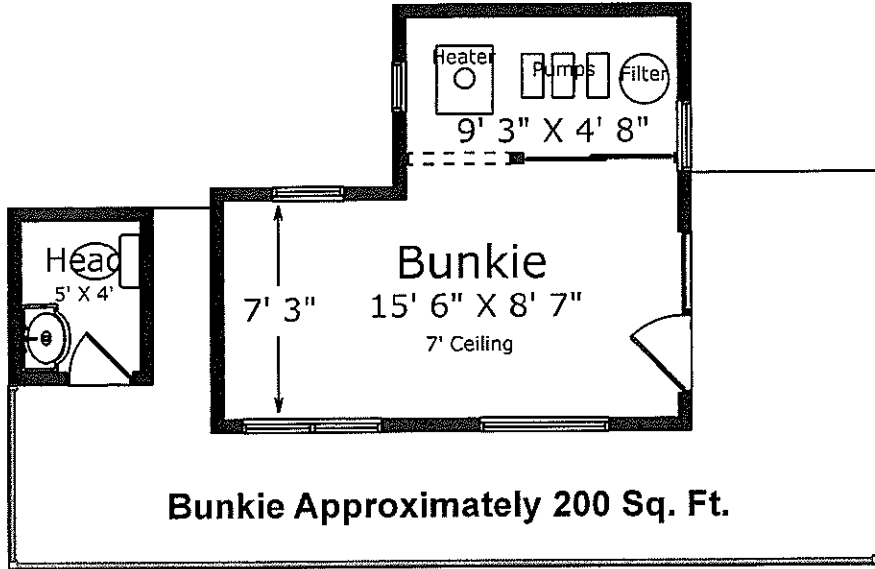

**Garage Approximately 624 Sq. Ft.**

by: Sygnus Measuring 416-254-7803 Note: Not To Scale. Actual usable floor space may vary from the stated floor area.